


305 N. MAIN STREET BASEMENT

SHELL PLAN

15,000 SF

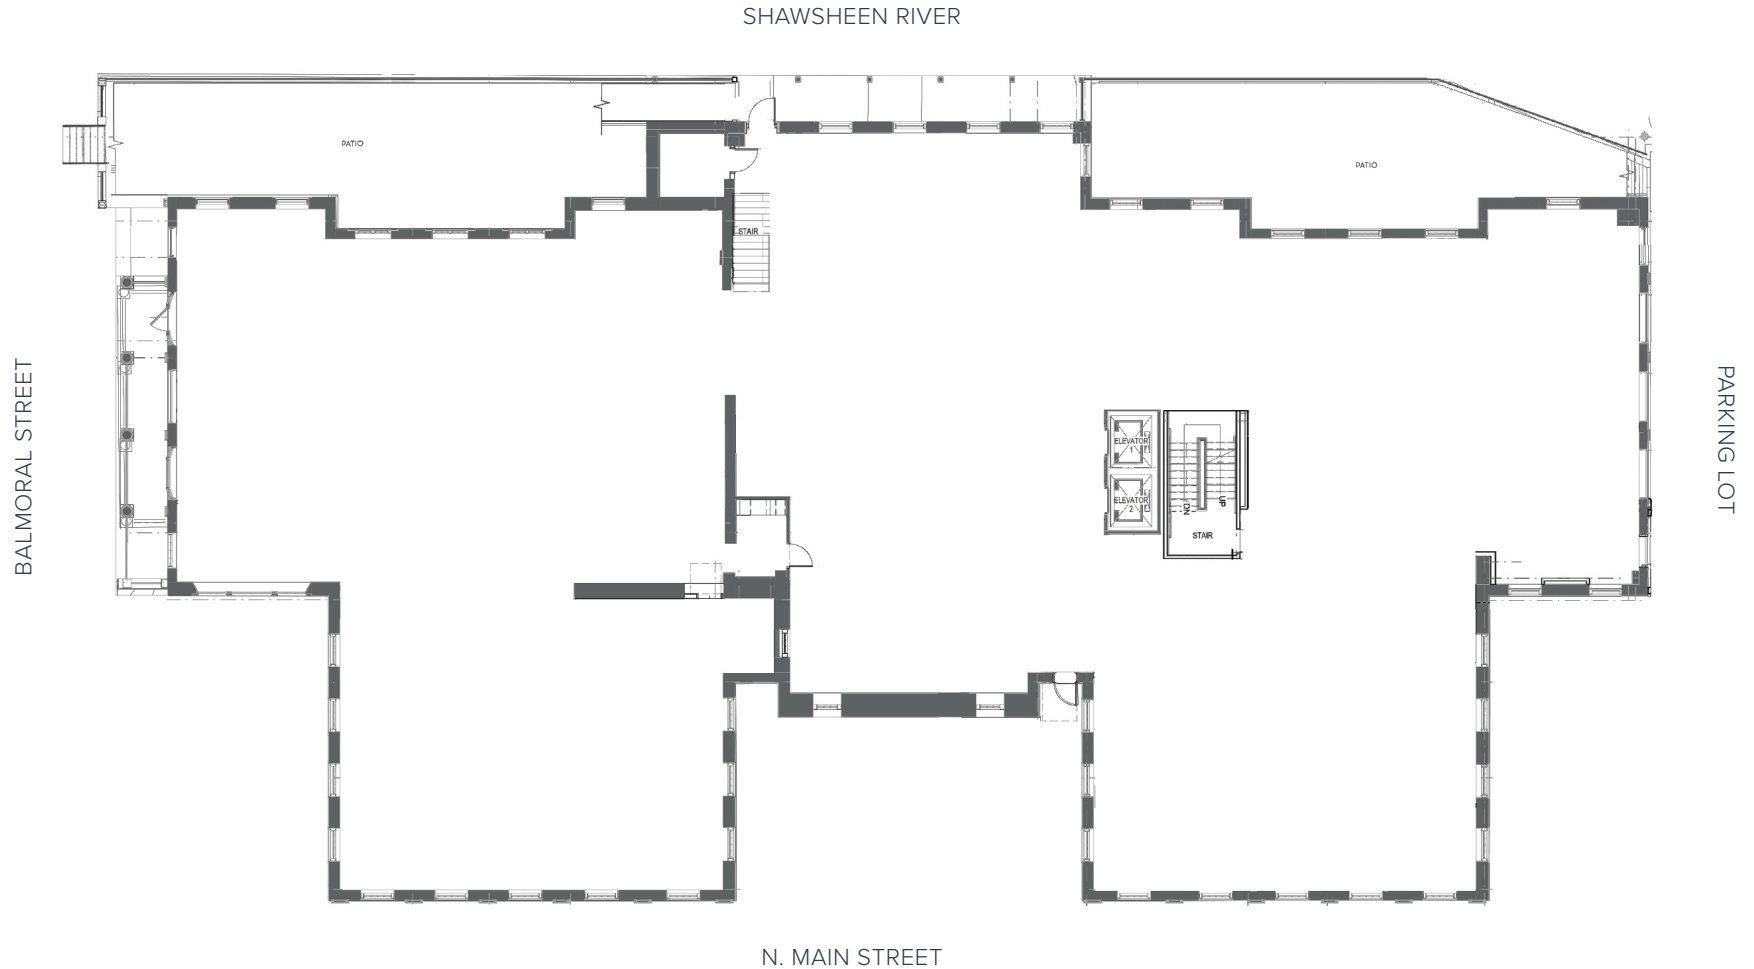

LUPOLICOMPANIES.COM

978.681.7777


Not to scale. For marketing purposes only.

Lupoli
DEVELOPMENT

305 N. MAIN STREET 1ST FLOOR

SHELL PLAN

15,000 SF

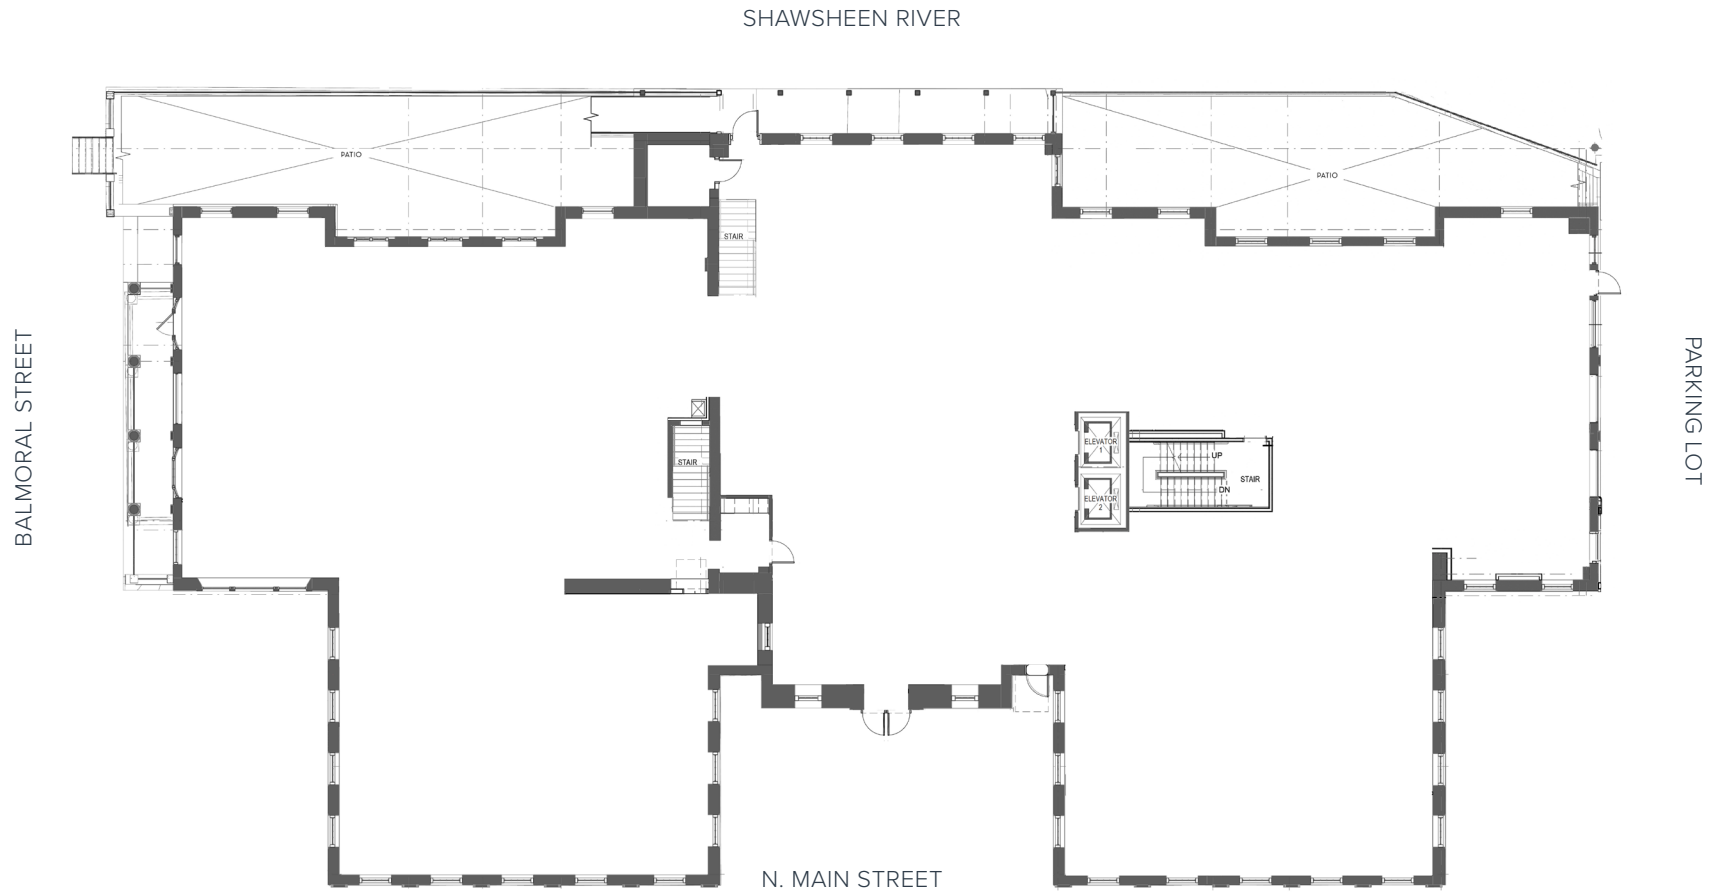

LUPOLICOMPANIES.COM

978.681.7777


Not to scale. For marketing purposes only.

Lupoli
DEVELOPMENT

305 N. MAIN STREET 2ND FLOOR

SHELL PLAN

15,000 SF

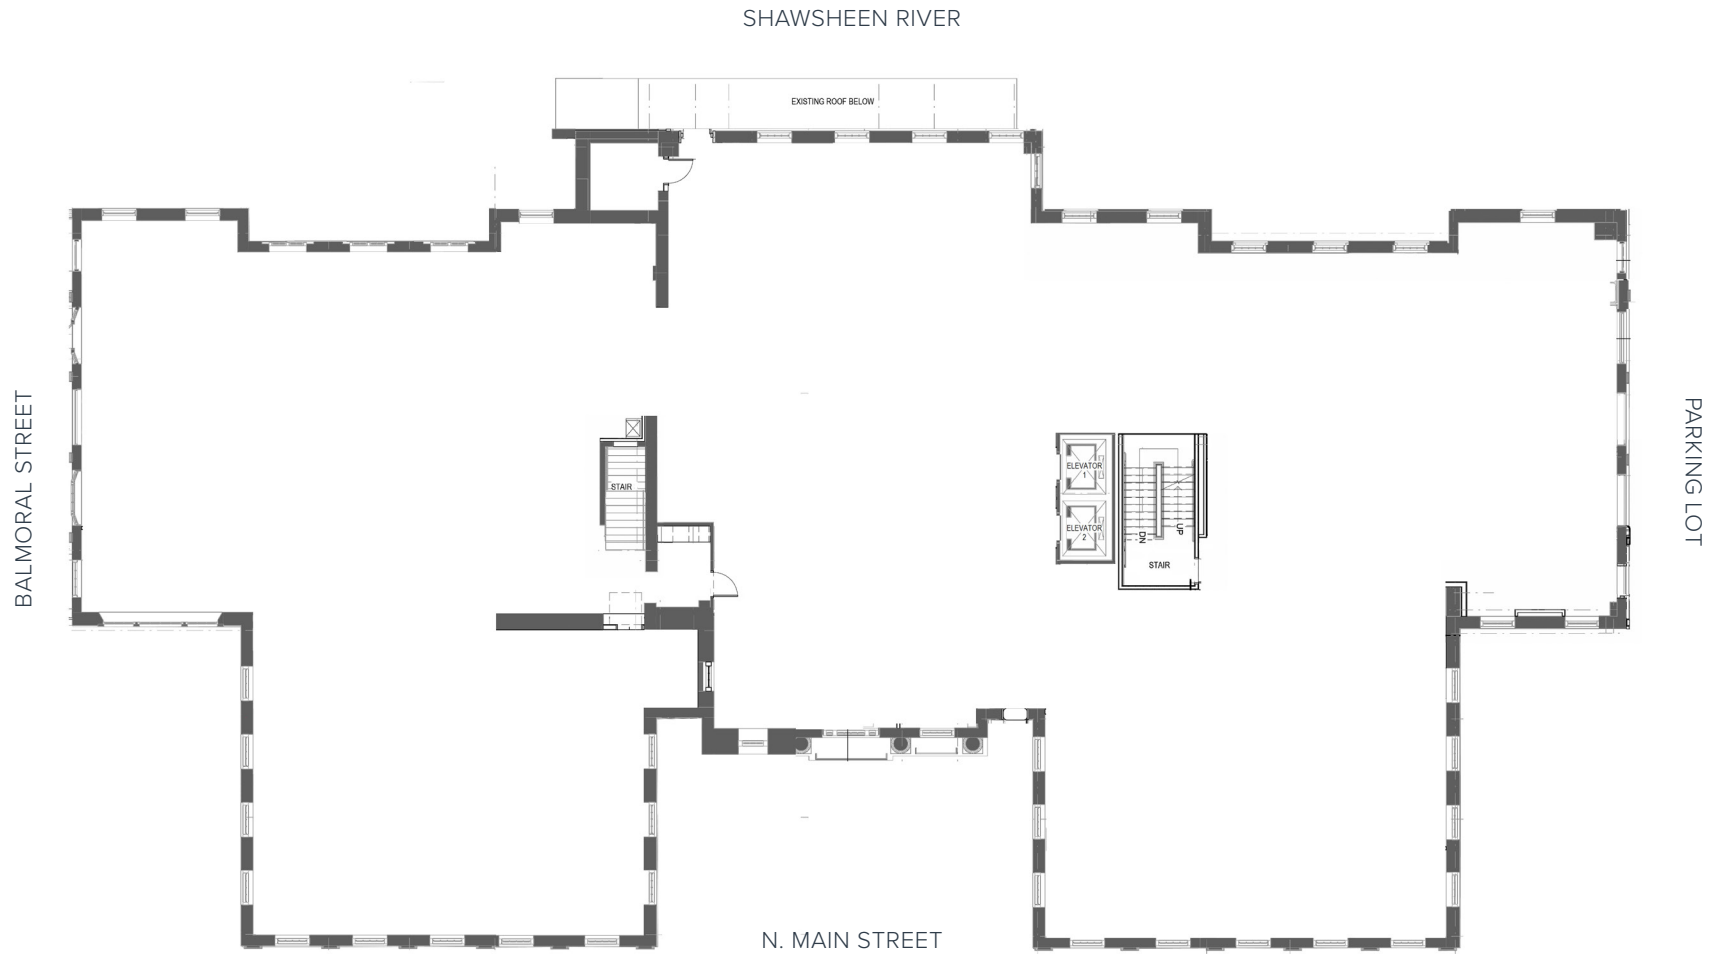

LUPOLICOMPANIES.COM

978.681.7777


Not to scale. For marketing purposes only.

Lupoli
DEVELOPMENT

305 N. MAIN STREET 3RD FLOOR

SHELL PLAN

15,000 SF

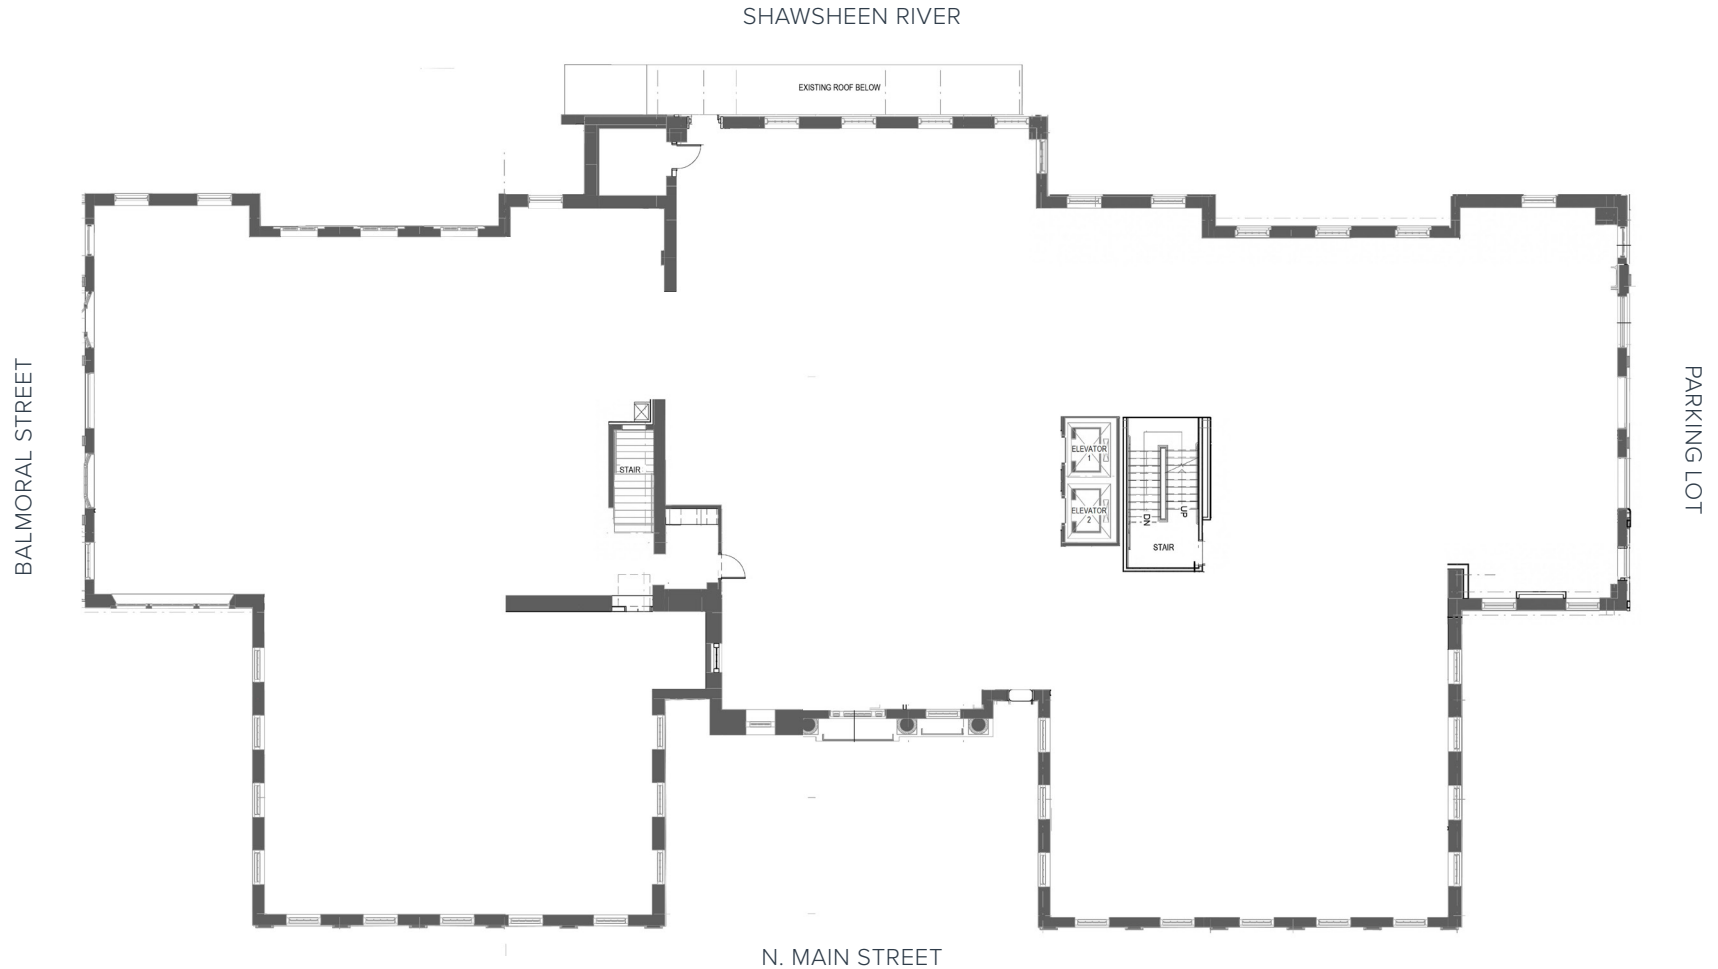

LUPOLICOMPANIES.COM

978.681.7777

Not to scale. For marketing purposes only.

Lupoli
DEVELOPMENT